

GENERAL NOTES

1. ALL NEW PAINT WORK MUST INCLUDE A 2 YEAR FULL WARRANTY AND A YEAR PRO-RATED LABOR AND MATERIALS WARRANTY.
2. ALL PAINT COLOR SELECTIONS TO BE VERIFIED WITH OWNERS CONSTRUCTION MANAGER BEFORE ORDERING.
3. TOP OF PARAPET TO BE CLAD WITH UNA-CLAD COPING, FINAL SELECTION TO BE VERIFIED WITH OWNER'S CONSTRUCTION MANAGER.
4. ALL PREFABRICATED CANOPY SYSTEMS TO BE FIELD VERIFIED BEFORE FABRICATION.
5. ALL WALL MOUNTED EQUIPMENT SUCH AS ELECTRICAL METERS, IRRIGATION METERS, PHONE/CABLE BOXES, ETHERNET VENTS AND LOUVERS, ETC., SHALL BE PAINTED TO MATCH THE WALL ON WHICH IT IS MOUNTED OR OTHERWISE CONSISTENT WITH THE COLOR(S) OF THE BUILDING.


CONSTRUCTION NOTES

1. PIPE BOLLARD - SEE SITE PLAN.
2. E.I.F.S. MEDIUM SAND FINISH - SEE WALL SECTIONS.
3. E.I.F.S. CONTROL JOINT.
4. OUTLINE OF MECHANICAL EQUIPMENT BEYOND.
5. APPROXIMATE LINE OF ROOF SURFACE BEYOND.
6. SLOPED ROOF SURFACE.
7. CLEAR ANODIZED ALUMINUM BREAK METAL BETWEEN STOREFRONT WINDOWS.
8. CONTINUOUS METAL ROOF EDGE OR DRIP FLASHING - SEE WALL SECTIONS.
9. CONTINUOUS METAL EDGE FLASHING.
10. CONTINUOUS METAL DRIPS FLASHING - SEE DETAIL 2/AS01.
11. PRE-FABRICATED HANGER ROD CANOPY SYSTEM, GENERAL CONTRACTOR PROVIDED AND INSTALLED - SEE WALL SECTIONS.
12. KNOX BOX MOUNTED AT 4'-6" A.F.F.
13. ELECTRICAL METER SERVICE - SEE ELECTRICAL DRAWINGS.
14. GAS METER/SERVICE - SEE PLUMBING DRAWINGS.
15. PREMANUFACTURED AND PRIMED COOLER/FREEZER/STORAGE - BY MANUFACTURER. PAINT TO MATCH E.I.F.S.
16. SIGNAGE FEATURE BY OWNER'S VENDOR. GENERAL CONTRACTOR TO COORDINATE INSTALLATION WITH STRUCTURE AND ELECTRICAL. COLOR: RED.
17. CONCRETE SIDEWALK/CURB - SEE SITE PLAN.
18. APPROXIMATE GRADE/PAVEMENT.
19. STOREFRONT DOOR/WINDOW SYSTEM - SEE FLOOR PLAN FOR MORE INFORMATION.
20. DRIVE-THRU WINDOW SYSTEM - SEE FLOOR PLAN FOR MORE INFORMATION.
21. HOLLOW METAL DOOR AND FRAME - SEE DOOR SCHEDULE.
22. GREASE COLLECTION UNIT - SEE EQUIPMENT PLAN.
23. PEDESTRIAN GUARD RAIL - SEE CIVIL DRAWINGS.
24. INSULATED METAL DOOR AND HOLLOW METAL FRAME PAINT TO MATCH E.I.F.S. - SEE DOOR SCHEDULE.
25. SIGNAGE FEATURE BY OWNER'S VENDOR. GENERAL CONTRACTOR TO COORDINATE INSTALLATION WITH STRUCTURE AND ELECTRICAL. COLOR: WHITE.
26. BLOCKING FOR PRE-FABRICATED HANGER ROD CANOPY SYSTEM BY GENERAL CONTRACTOR - COORDINATE WITH SIGN VENDOR & SEE WALL SECTIONS.


EXTERIOR FINISH SCHEDULE

- AL-01** PREFINISHED ALUMINUM EDGE FLASHING - COLOR - RED - SW6866 HEARTHROB
- AL-02** METAL FASCIA/ BRAKE METAL WRAP - MILL FINISH - CLEAR COAT
- AL-03** PREFINISHED ALUMINUM EDGE OR DRIP FLASHING - COLOR - BLACK - SW6993 BLACK OF NIGHT
- PF-01** E.I.F.S. - PAREX - STYLE: MEDIUM SAND FINISH - COLOR - GRAY - SW 6002 ESSENTIAL GRAY
- PF-02** E.I.F.S. - PAREX - STYLE: MEDIUM SAND FINISH - COLOR - BLACK - SW6993 BLACK OF NIGHT
- PF-03** E.I.F.S. - PAREX - STYLE: MEDIUM SAND FINISH - COLOR - RED - PMS 20-0069 TPM CANDY APPLE RED
- PF-04** E.I.F.S. - PAREX - STYLE: MEDIUM SAND FINISH - COLOR - WHITE - SW7005 PURE WHITE
- AS-01** ALUMINUM STOREFRONT MILL FINISHED - COLOR: CLEAR COAT

* REFER TO THE MOST CURRENT HWY 55 BRAND BOOK FOR ALL INTERIOR AND EXTERIOR COLORS - VERIFY ALL FINISHES WITH OWNER PRIOR TO PURCHASING

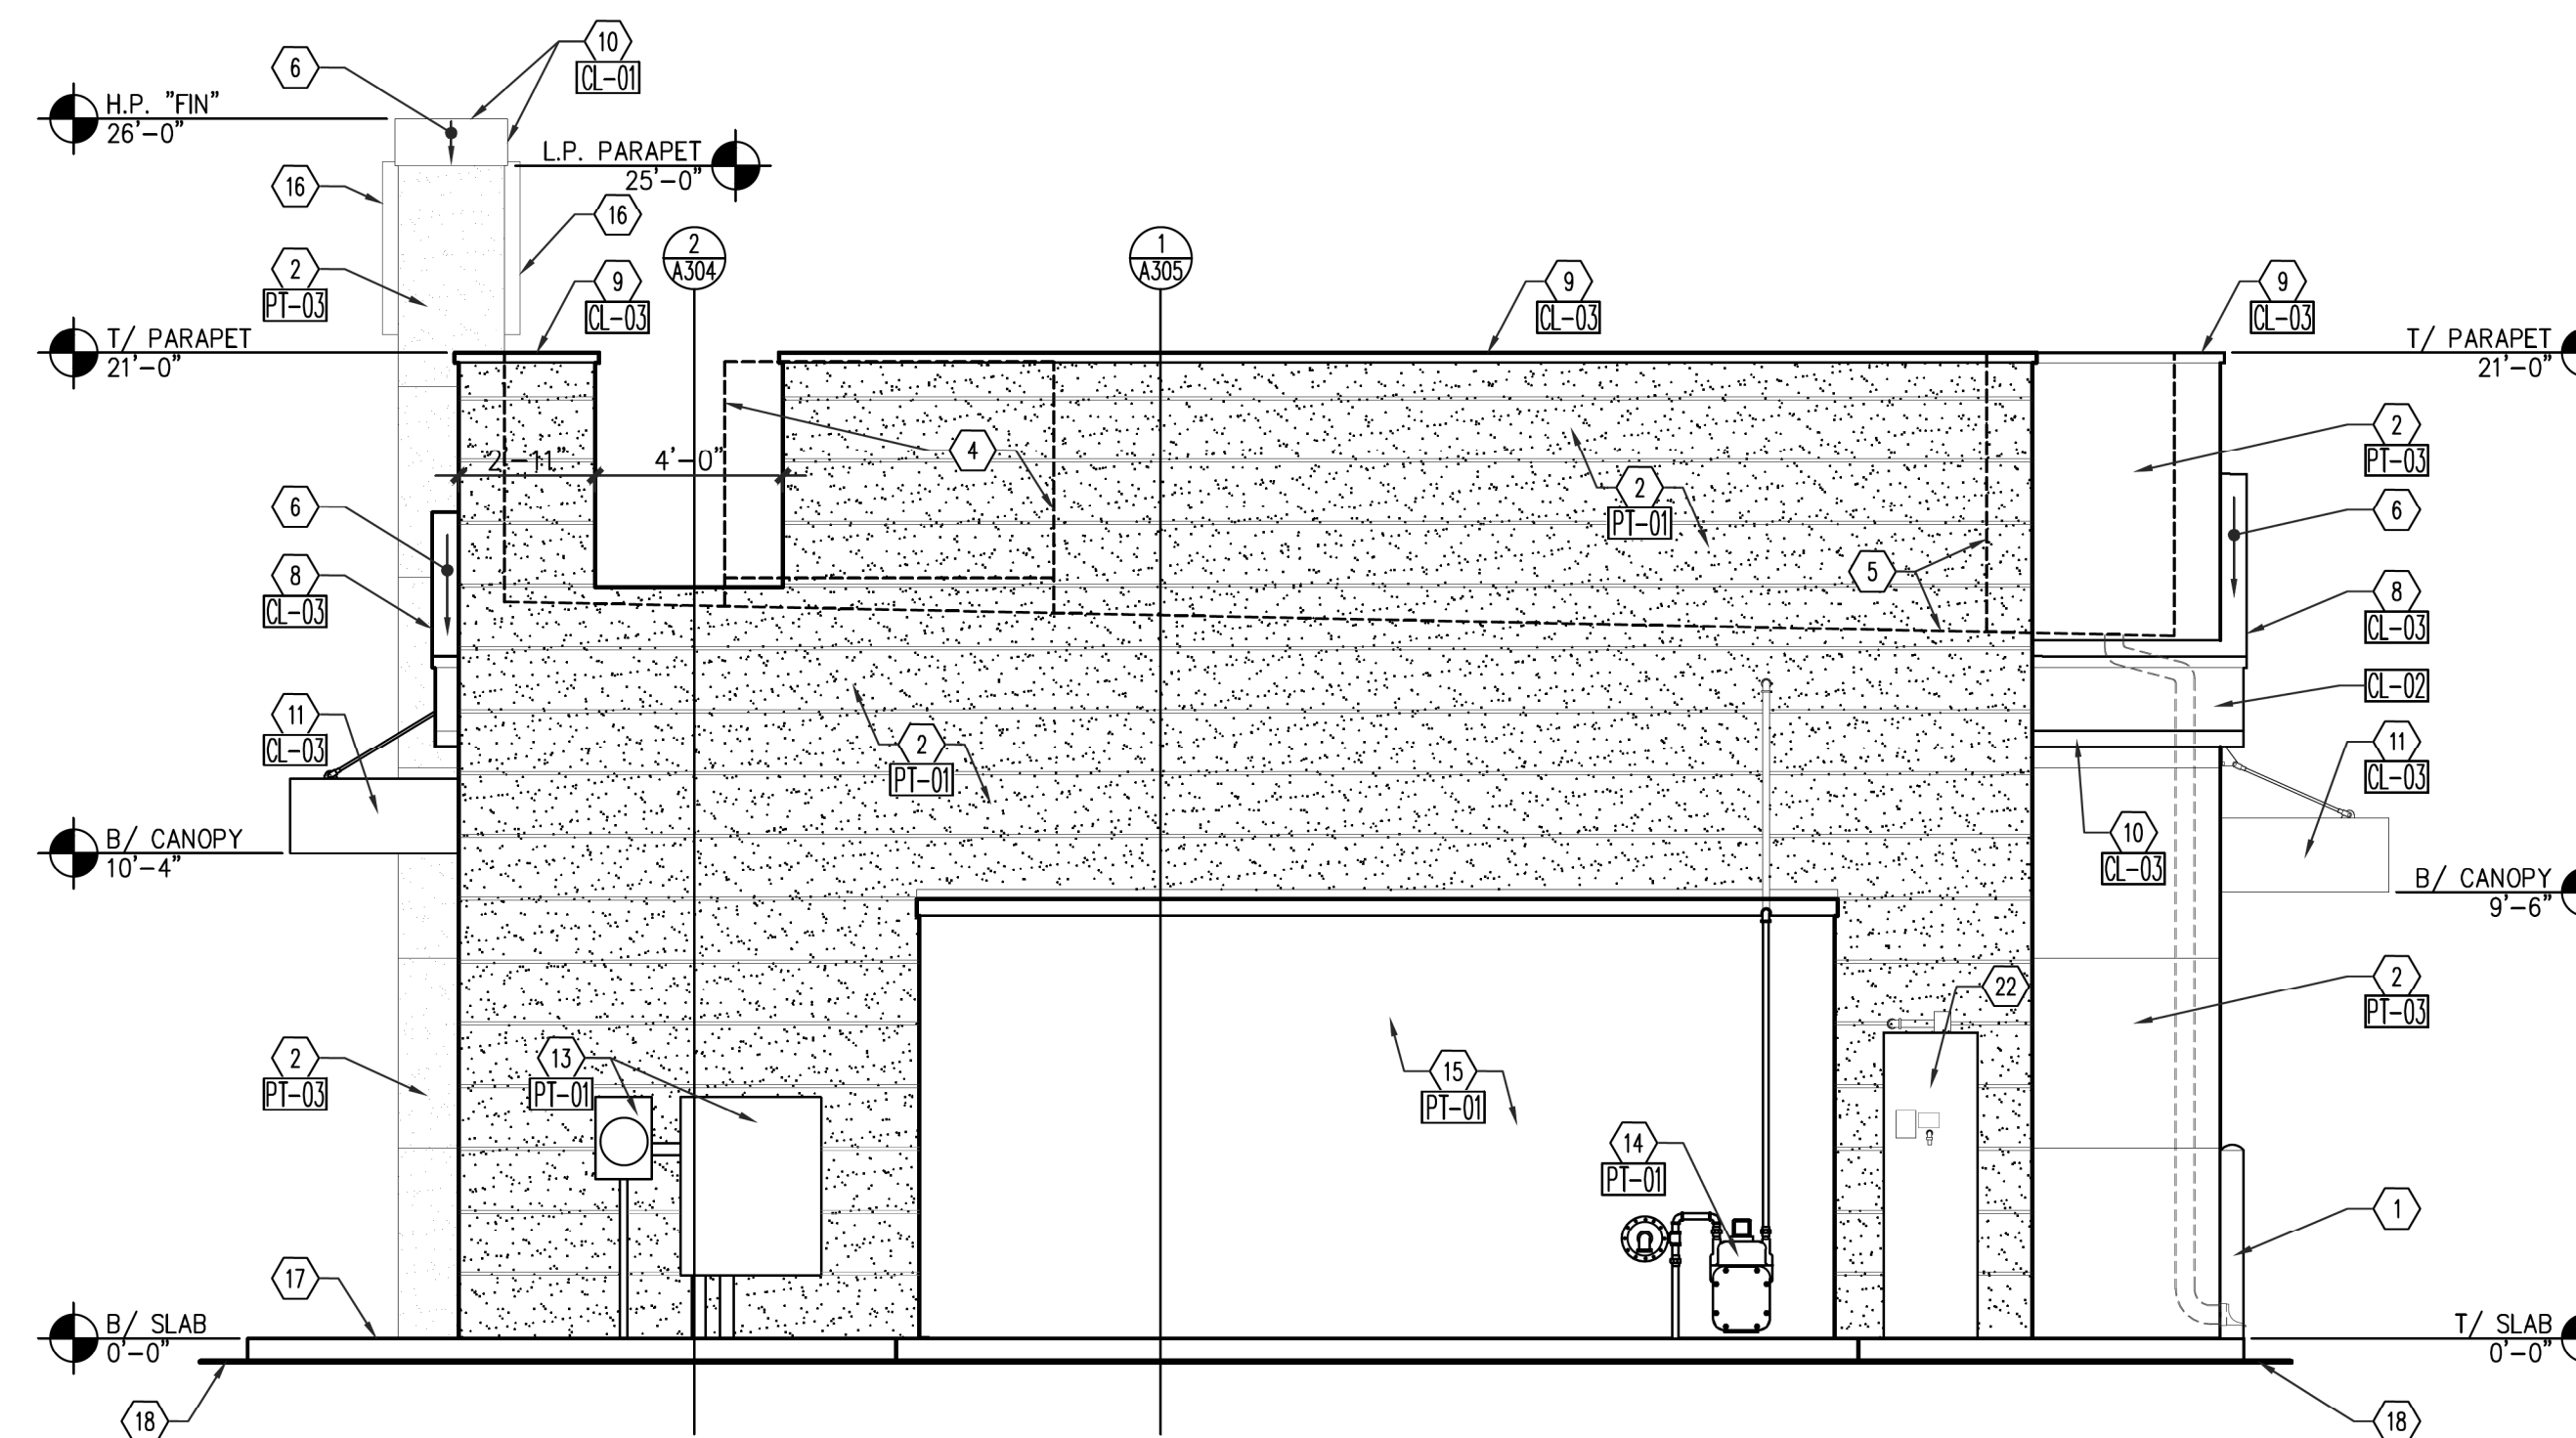

1 REAR ELEVATION
SCALE: 1/4" = 1'-0"

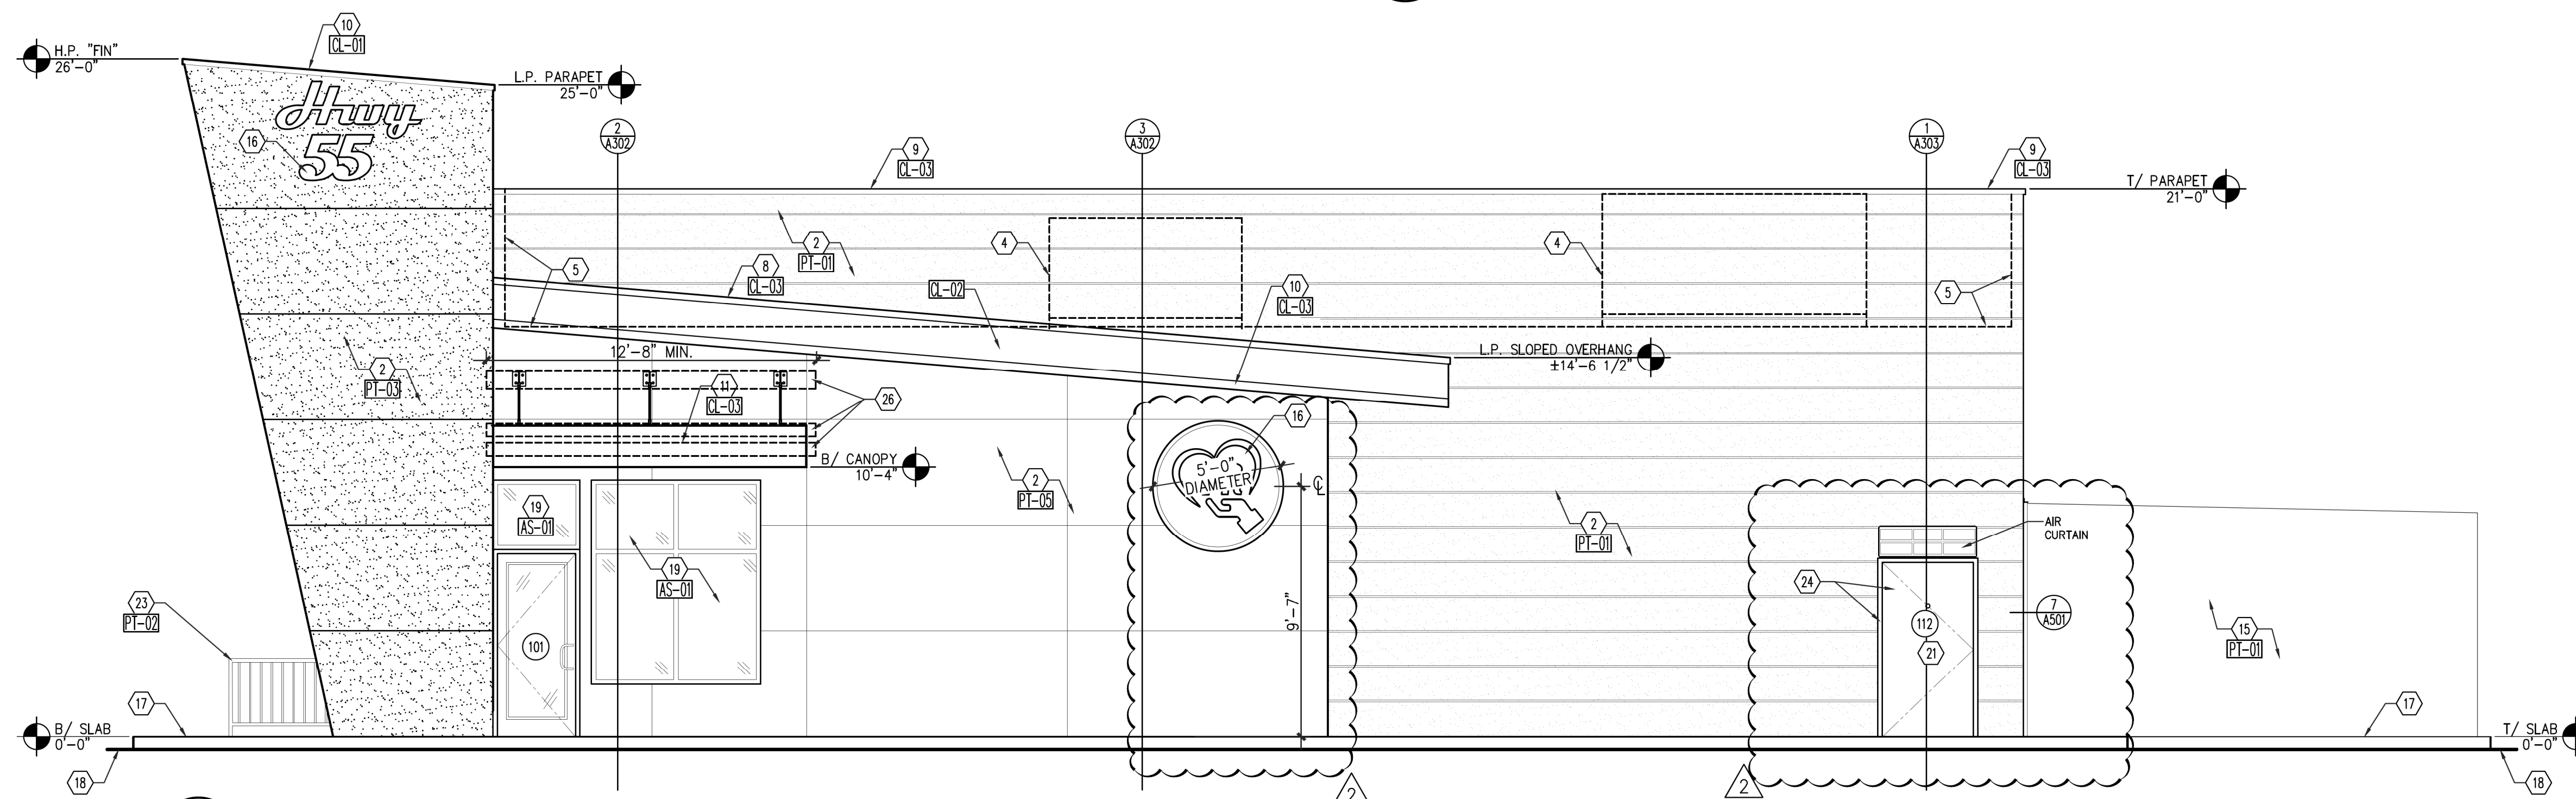

2 RIGHT ELEVATION
SCALE: 1/4" = 1'-0"

PROJECT: **HIGHWAY 55**
30 PROTOTYPE

1424 CURTIS BRIDGE ROAD
WILKESBORO, NC 28697

DRAWING: **EXTERIOR ELEVATIONS**

Revisions

THRU ADDENDUM "A"
01/20/2022

EQUIP. UPDATE - 06.24.2022

PROJECT DATE
01/07/2022

Drawn By
CDK

Checked By
GRL

Sheet No.

A202