

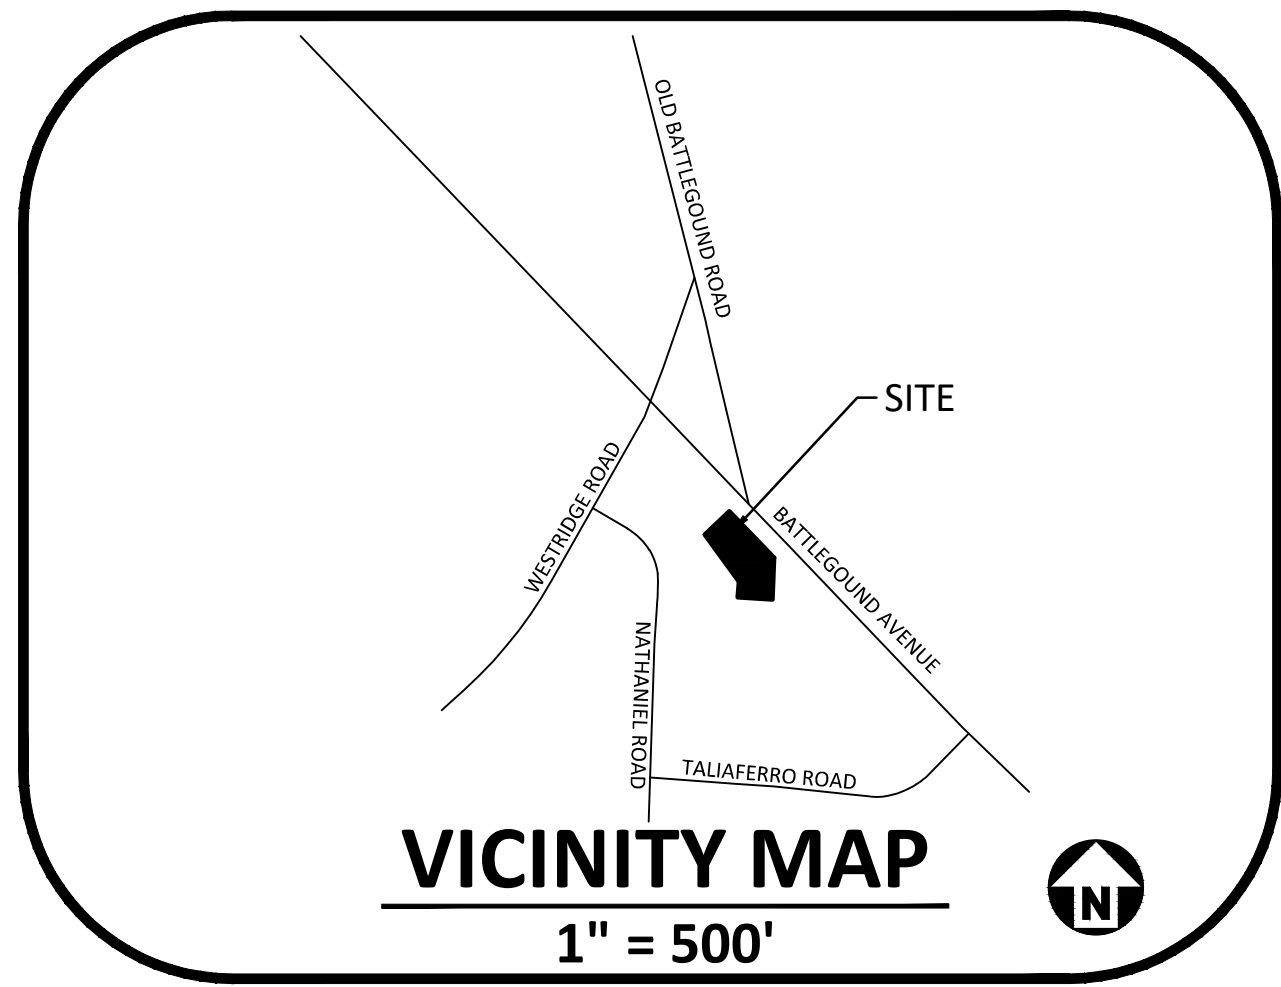


\\Projects\N3\2021110459\04-Production\Engineering\Construction Drawings\Current Drawings\2021110459-E1.dwg, 12/21/2021, 2:38:16 PM, Angie Paula

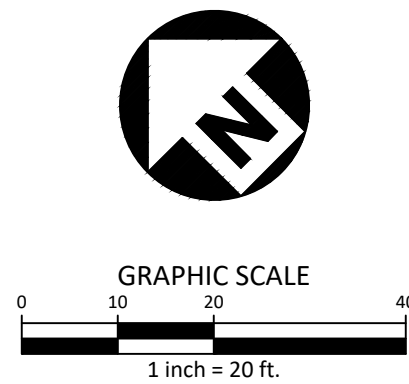

Know what's below.
Call before you dig.

CONTRACTOR SHALL NOTIFY "NC811" (811) OR (1-800-632-4949) AT
LEAST 3 FULL BUSINESS DAYS PRIOR TO BEGINNING CONSTRUCTION
OR EXCAVATION TO HAVE EXISTING UTILITIES LOCATED.
CONTRACTOR SHALL CONTACT ANY LOCAL UTILITIES THAT PROVIDE
THEIR OWN LOCATOR SERVICES INDEPENDENT OF "NC811".
REPORT ANY DISCREPANCIES TO THE ENGINEER IMMEDIATELY.

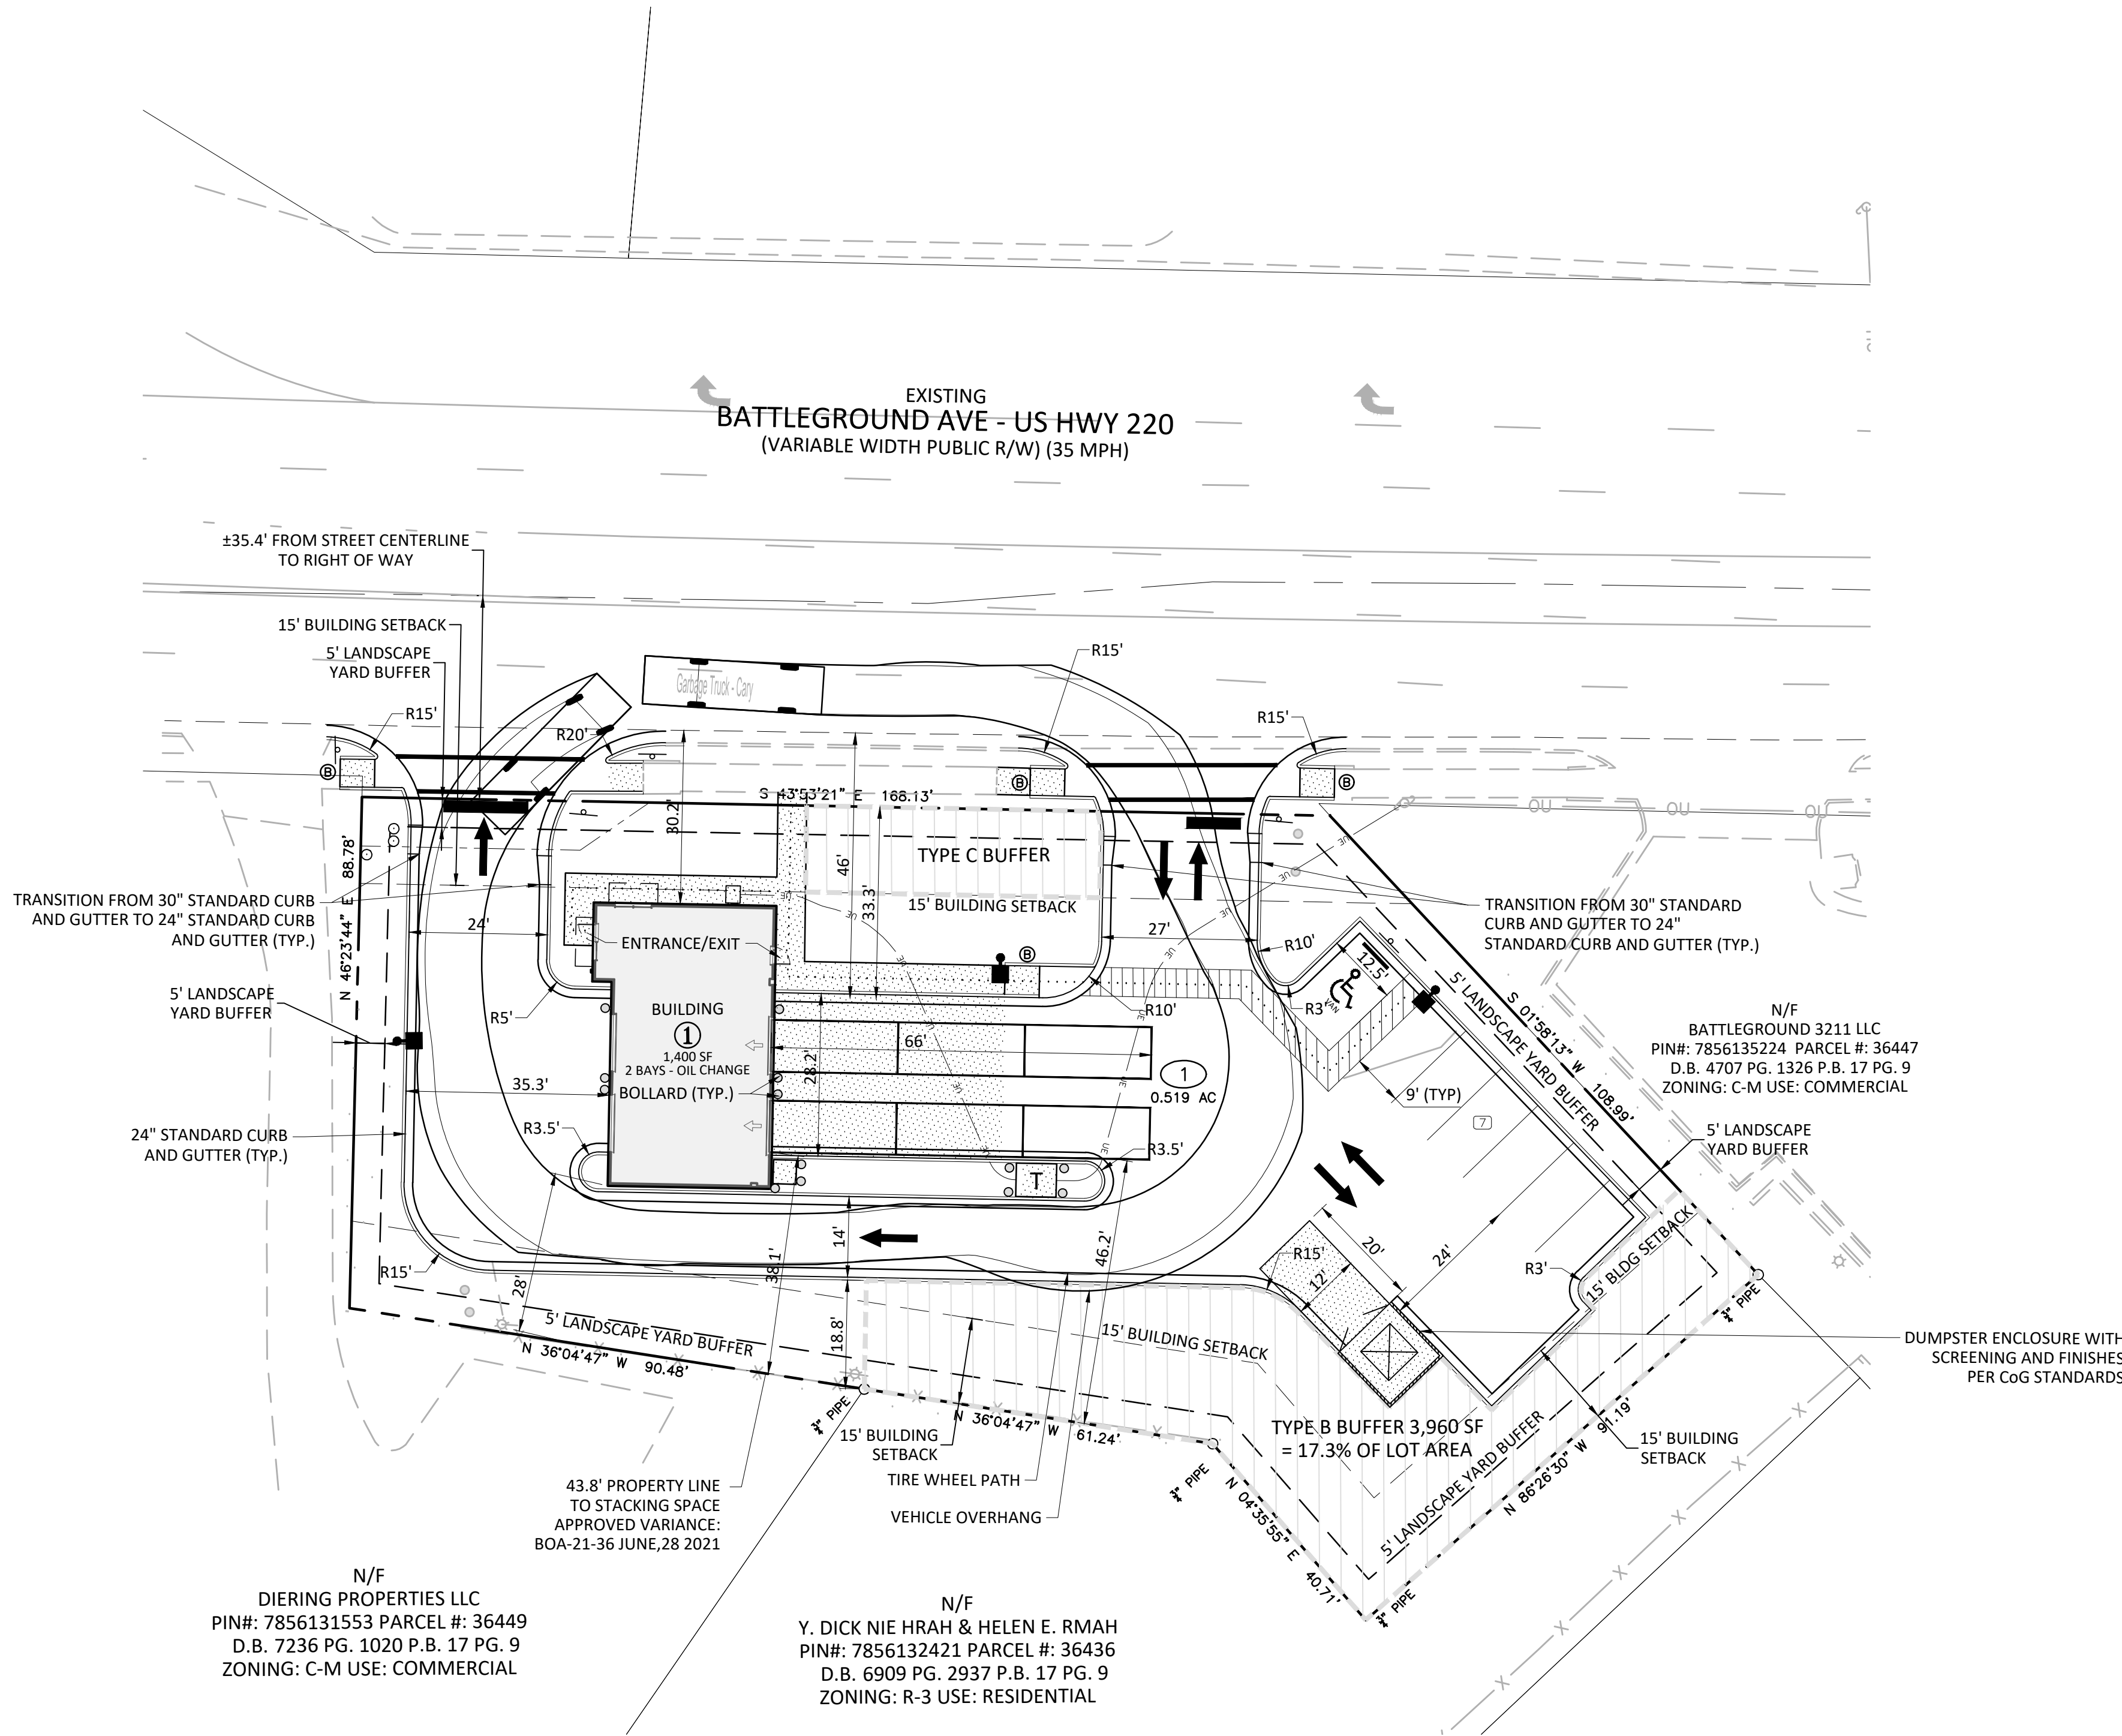

SITE LEGEND

	SIGNAGE
	YARD LIGHTS
	LIGHT POLE
	POWER POLE
	TRAFFIC DIRECTIONAL ARROW
	ACCESSIBLE PARKING STALL
	VAN ACCESSIBLE PARKING STALL
	PARKING SPACE COUNT
	ACCESSIBLE RAMPS
	ACCESSIBLE ROUTE
	PHASE LINE
	PROPERTY LINE
	RIGHT-OF-WAY LINE
	LOT LINE
	EASEMENT LINE
	CENTERLINE
	CONCRETE PAVEMENT

The John R. McAdams Company, Inc.
2905 Meridian Parkway
Durham, NC 27713

phone 919. 361. 5000
fax 919. 361. 2269
license number: C-0293, C-187


www.mcadamsco.com

CLIENT

N3 REAL ESTATE
1240 N KIMBALL AVE
SOUTH LAKE, TX 76092
PHONE: 817. 348. 8748



STRICKLAND BROTHERS
OIL CHANGE
SITE PLAN SUBMITTAL
3223 BATTLEGROUND AVE.
GREENSBORO, NORTH CAROLINA

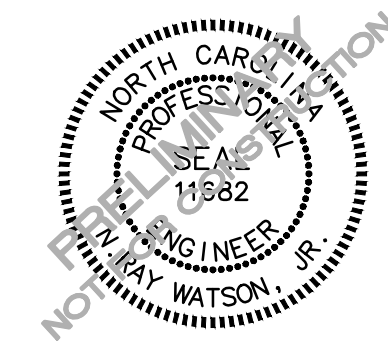

REVISIONS

NO.	DATE	DESCRIPTION
-----	------	-------------

PLAN INFORMATION

PROJECT NO.	2021110459
FILENAME	2021110459-E1
CHECKED BY	NRW
DRAWN BY	KST
SCALE	1" = 20'
DATE	12. 21. 2021

SHEET

VEHICLE TRACKING
PLAN

C2.02

ALL CONSTRUCTION SHALL BE IN ACCORDANCE
WITH THE CURRENT CITY OF GREENSBORO
ENGINEERING DESIGN AND CONSTRUCTION
STANDARDS

PRELIMINARY DRAWING - NOT RELEASED FOR CONSTRUCTION