
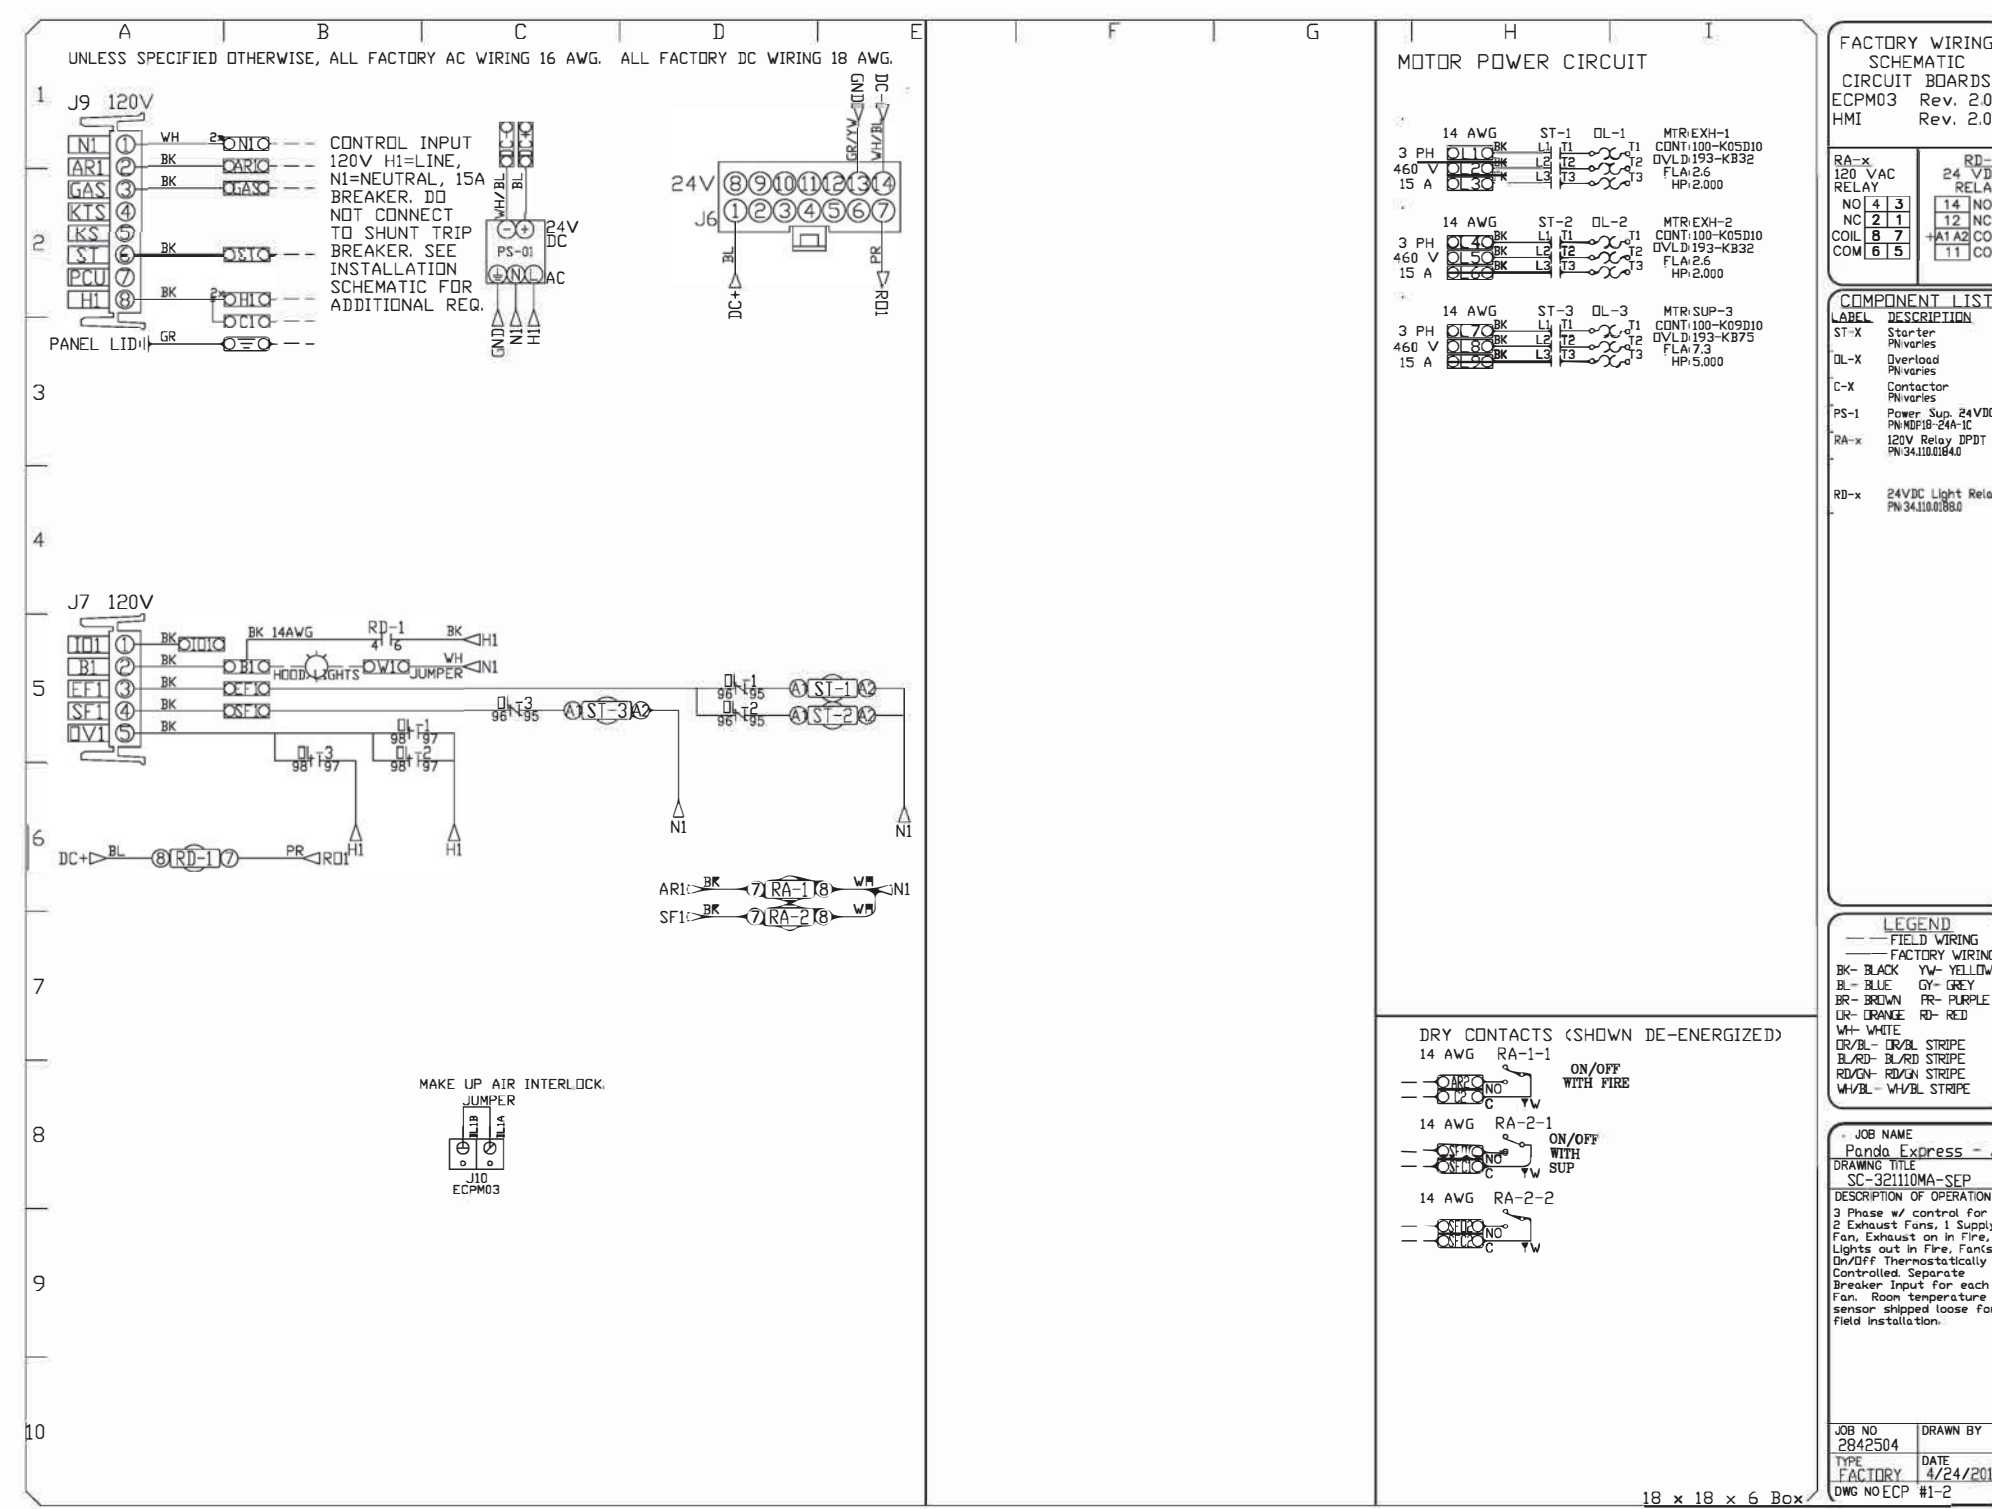


NO.	TAG	PACKAGE #	LOCATION	SWITCHES		OPTION	FANS CONTROL				
				LOCATION	QUANTITY		TYPE	Φ	H.P.	VOLT	FLA
1		SC-321110MA-SEP	Wall Utility Cabinet Left	08 - Ship Loose w/ Prewire	1 Light 1 Fan	Smart Controls Thermostatic Control w/ Relay On/OFF with Supply	Exhaust	3	2.000	460	2.6
						Exhaust	3	2.000	460	2.6	
						Supply	3	5.000	460	6.8	


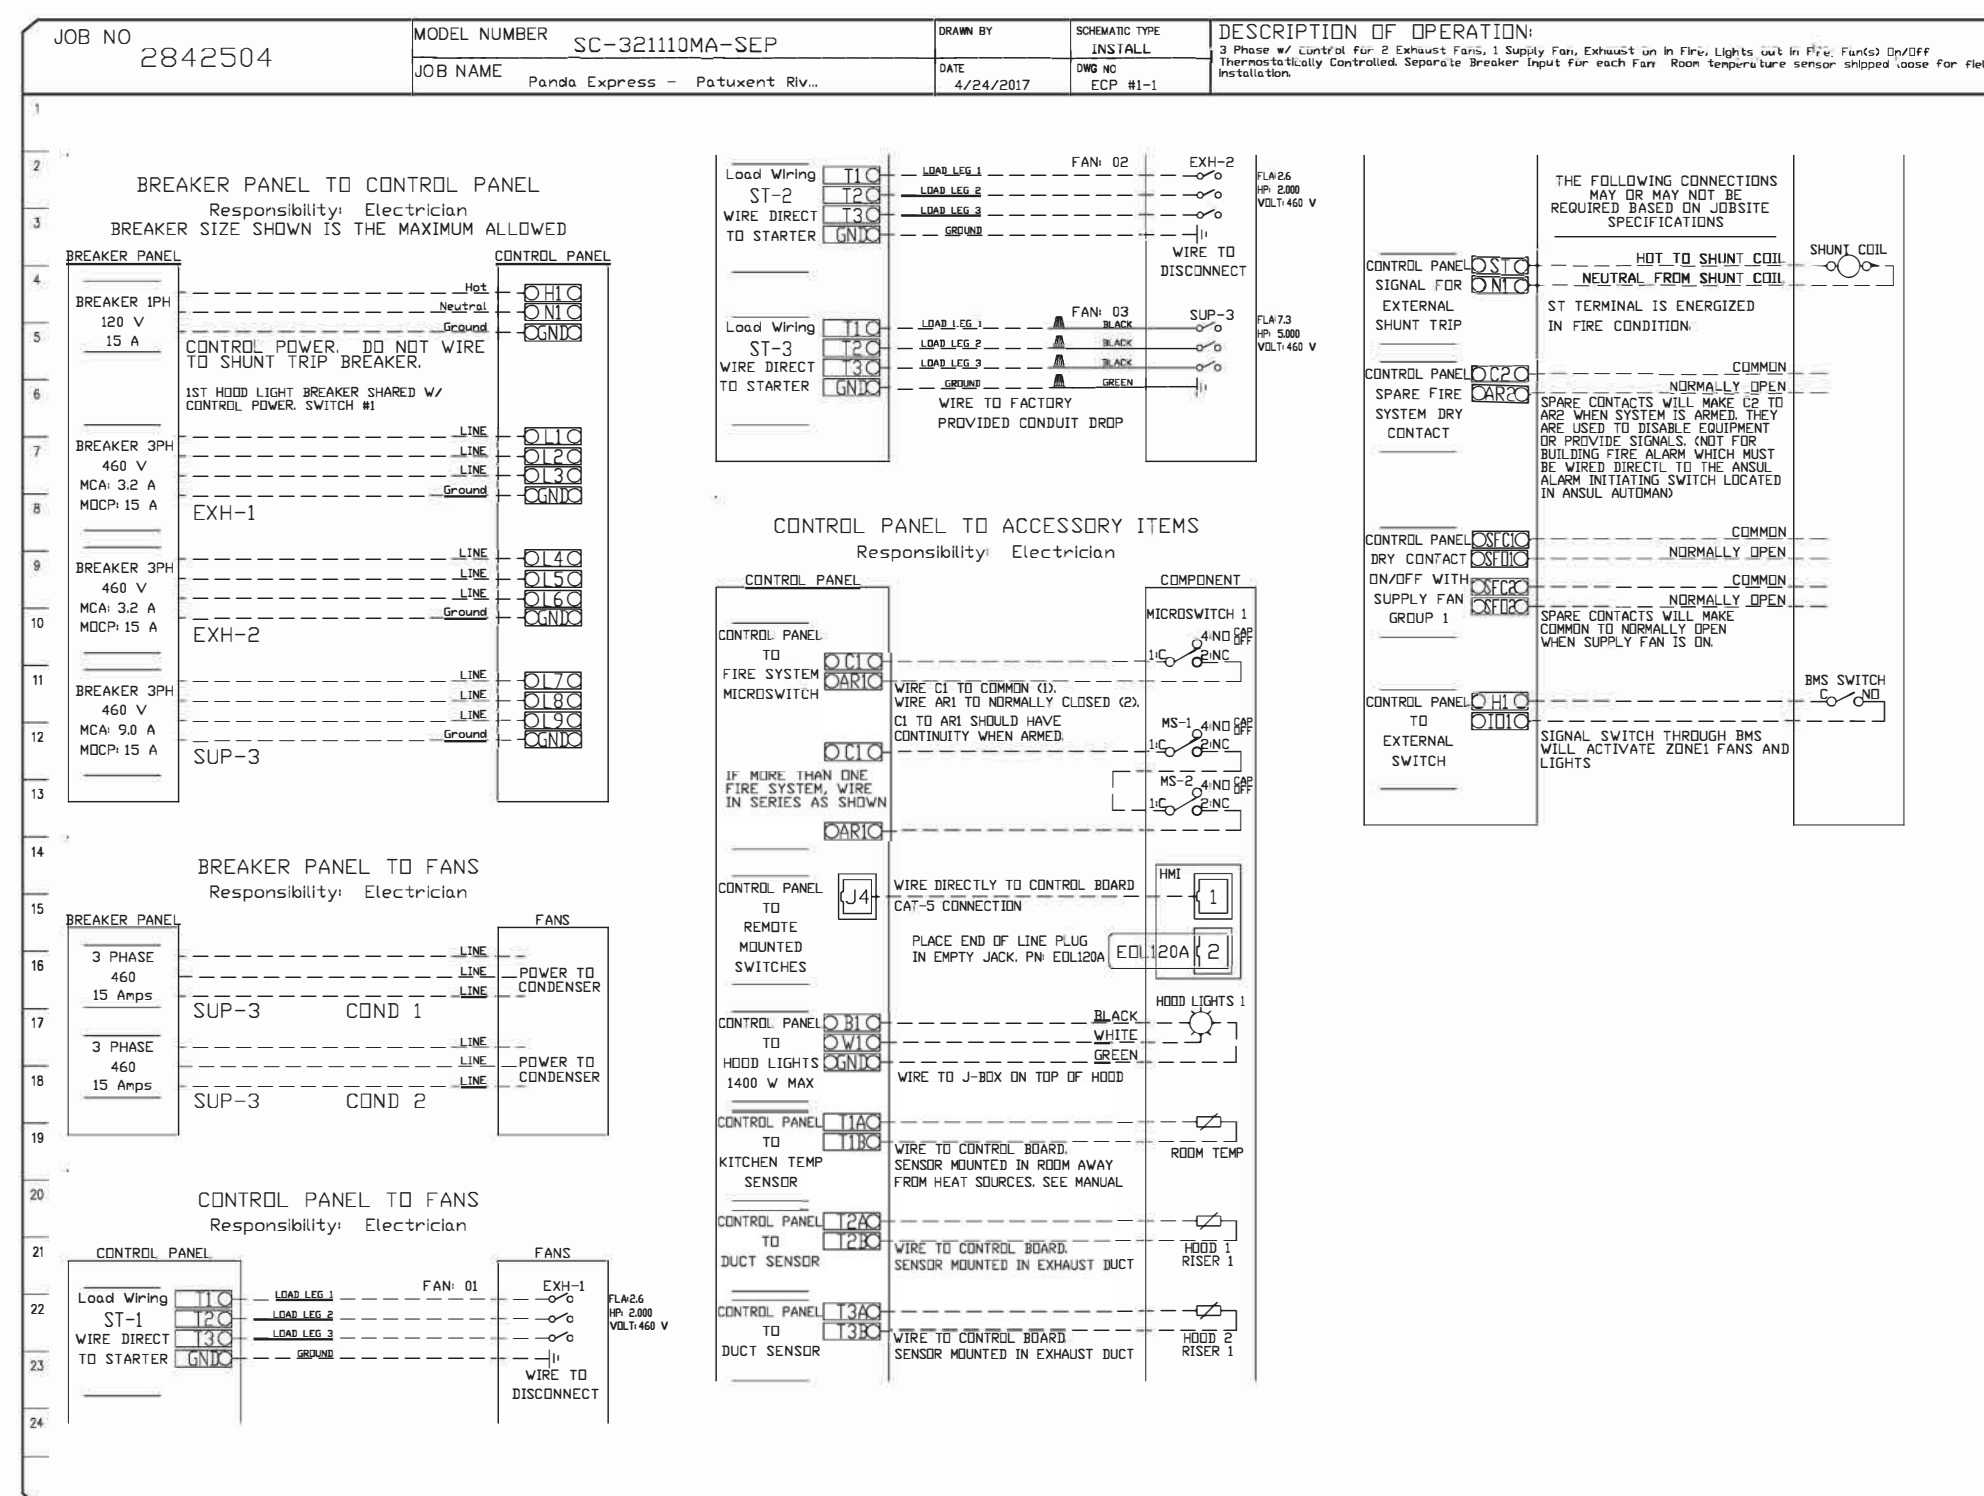


NOTE: UNLESS OTHERWISE STATED, PANDA RESTAURANT GROUP SHALL PROVIDE ALL EQUIPMENT ON THE FOLLOWING CAPTIVEAIRE SHEETS, INCLUDING: HOODS, FIRE SYTEM, EXHAUST FANS, SUPPLY FAN, BATHROOM FAN AND ELECTRICAL INTERLOCK PACKAGE

ANSUL GAS VALVE:

THE ANSUL GAS VALVE IS PROVIDED BY CAPTIVEAIRE SYSTEMS. CONTACT OUR OFFICE WITH THE VALVE SIZE 3 DAYS IN ADVANCE OF WHEN IT IS NEEDED ON SITE.

FOR QUESTIONS CALL THE
CAPTIVEAIRE
SOUTHERN CALIFORNIA OFFICE
STONE MILL DESIGN CENTER
2915 RED HILL AVE, SUITE C106
COSTA MESA, CA 92626
TEL: 800-967-7701 EMAIL: REG86@CAPTIVEAIRE.COM

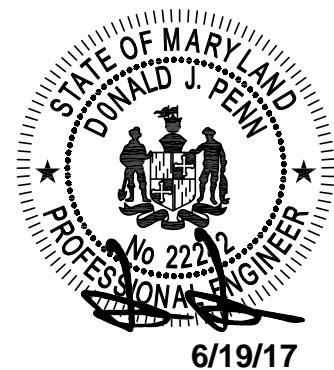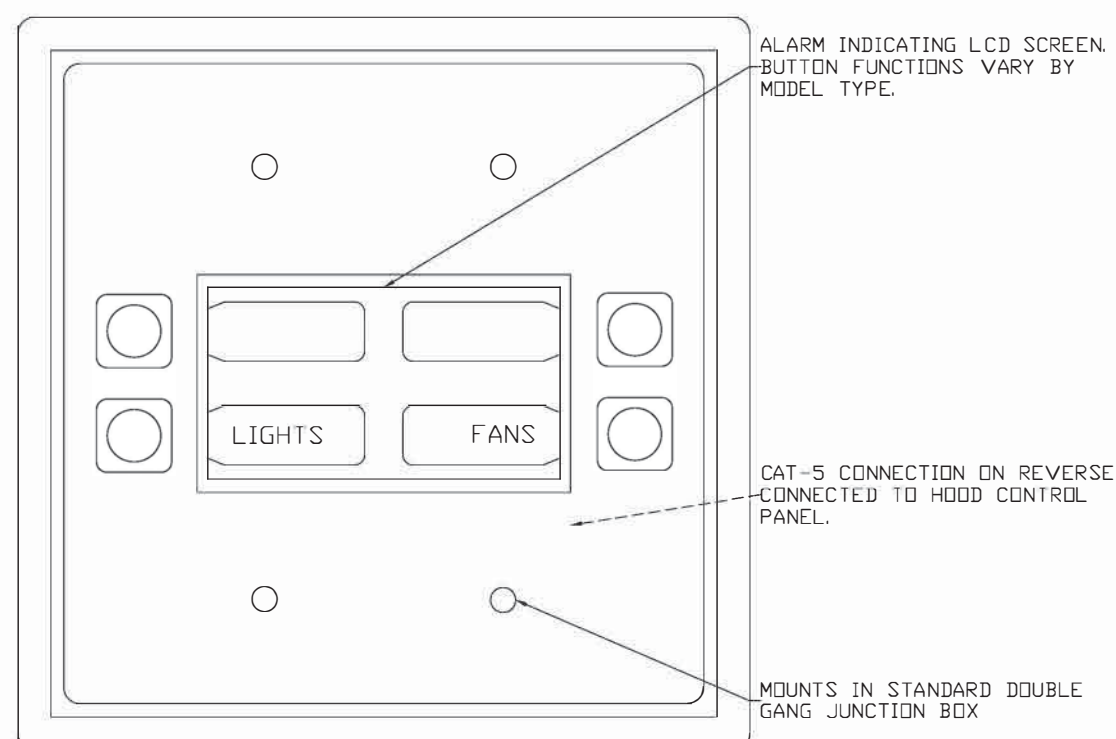

<div>REVISIONS</div> <table><thead><tr><th>DESCRIPTION</th><th>DATE:</th></tr></thead><tbody><tr><td>3 PHS 480V</td><td>04.24.2017</td></tr><tr><td></td><td></td></tr><tr><td></td><td></td></tr><tr><td></td><td></td></tr><tr><td></td><td></td></tr></tbody></table>		DESCRIPTION	DATE:	3 PHS 480V	04.24.2017									<div><div><div><div><div></div><div></div><div></div><div></div><div></div><div></div><div></div><div></div><div></div><div></div><div></div><div></div><div></div><div></div><div></div><div></div><div></div><div></div><div></div><div></div><div></div><div></div><div></div><div></div><div></div><div></div><div></div><div></div><div></div><div></div><div></div><div></div><div></div><div></div><div></div><div></div><div></div><div></div><div></div><div></div><div></div><div></div><div></div><div></div><div></div><div></diDESCRIPTION	DATE:														
3 PHS 480V	04.24.2017														



PANDA RESTAURANT GROUP INC.
1683 Walnut Grove Ave.
Rosemead, California
91770
Telephone: 626.799.9898
Facsimile: 626.372.8288

All ideas, designs, arrangement and plans indicated or represented by this drawing are the property of Panda Express Inc. and were created for use on this specific project. None of these ideas, designs, arrangements or plans may be used by or disclosed to any person, firm, or corporation without the written permission of Panda Express Inc.

REVISIONS:

ISSUE DATE:

1	100% SUBMITTAL

DRAWN BY:

PANDA PROJECT #: B1-17-D5167

ARCH PROJECT #



don penn ■ consulting engineer
1301 SOLANA BLVD., BLDG 1,
SUITE 1420,
WESTLAKE, TEXAS 76252
Phone: 817-410-2858
Fax: 817-251-8411

Professional Certification

I hereby certify that these documents
were prepared and approved by me,
and that I am a duly licensed professional
engineer under the laws of the State of
Maryland. License number 22242,
Expiration Date: 02/03/19

PANDA EXPRESS

NAS PAX RIVER
PAX RIVER NAVY BASE
PATUXENT RIVER, MD

M-403

HOOD DETAIL PLAN

CONSTRUCTION SET - 2017/07/30

M-403