


Schedule										
Symbol	Label	QTY	Catalog Number	Description	Lamp	Number Lamps	Filename	Lumens per Lamp	LLF	Wattage
	A	4	SLM-LED-18L-SIL-FT-40-70CRI-IL	CONTACT RYAN ZINSELMEIER-314-531-2600	LED	1	SLM-LED-18L-SIL-FT-40-70CRI-IL.ies	12046	1	148.5
	B	0	SLM-LED-18L-SIL-3-40-70CRI-IL	CONTACT RYAN ZINSELMEIER-314-531-2600	LED	1	SLM-LED-18L-SIL-3-40-70CRI-IL.ies	13767	1	148.5
	D	2	SLM-LED-18L-SIL-FT-40-70CRI-IL	CONTACT RYAN ZINSELMEIER-314-531-2600	LED	1	SLM-LED-18L-SIL-FT-40-70CRI-IL.ies	12046	1	297
	C	2	SLM-LED-18L-SIL-FT-40-70CRI-IL	CONTACT RYAN ZINSELMEIER-314-531-2600	LED	1	SLM-LED-18L-SIL-FT-40-70CRI-IL.ies	12046	1	297

Statistics						
Description	Symbol	Avg	Max	Min	Max/Min	Avg/Min
CALC SUMMARY- PAVED SURFACE	+	3.7 fc	8.9 fc	0.9 fc	9.9:1	4.1:1
CALC SUMMARY- PROPERTY LINE	+	0.8 fc	3.6 fc	0.0 fc	N/A	N/A
TRASH ENCLOSURE	+	4.5 fc	5.3 fc	3.4 fc	1.6:1	1.3:1

Note

1. MOUNTING HEIGHT OF 22' (20'POLE)
2. CALCULATIONS TAKEN AT GROUND LEVEL
3. CONTACT VILLA LIGHTING- RYAN ZINSELMEIER- RYAN.ZINSELMEIER@VILLALIGHTING.COM- 314-531-2600

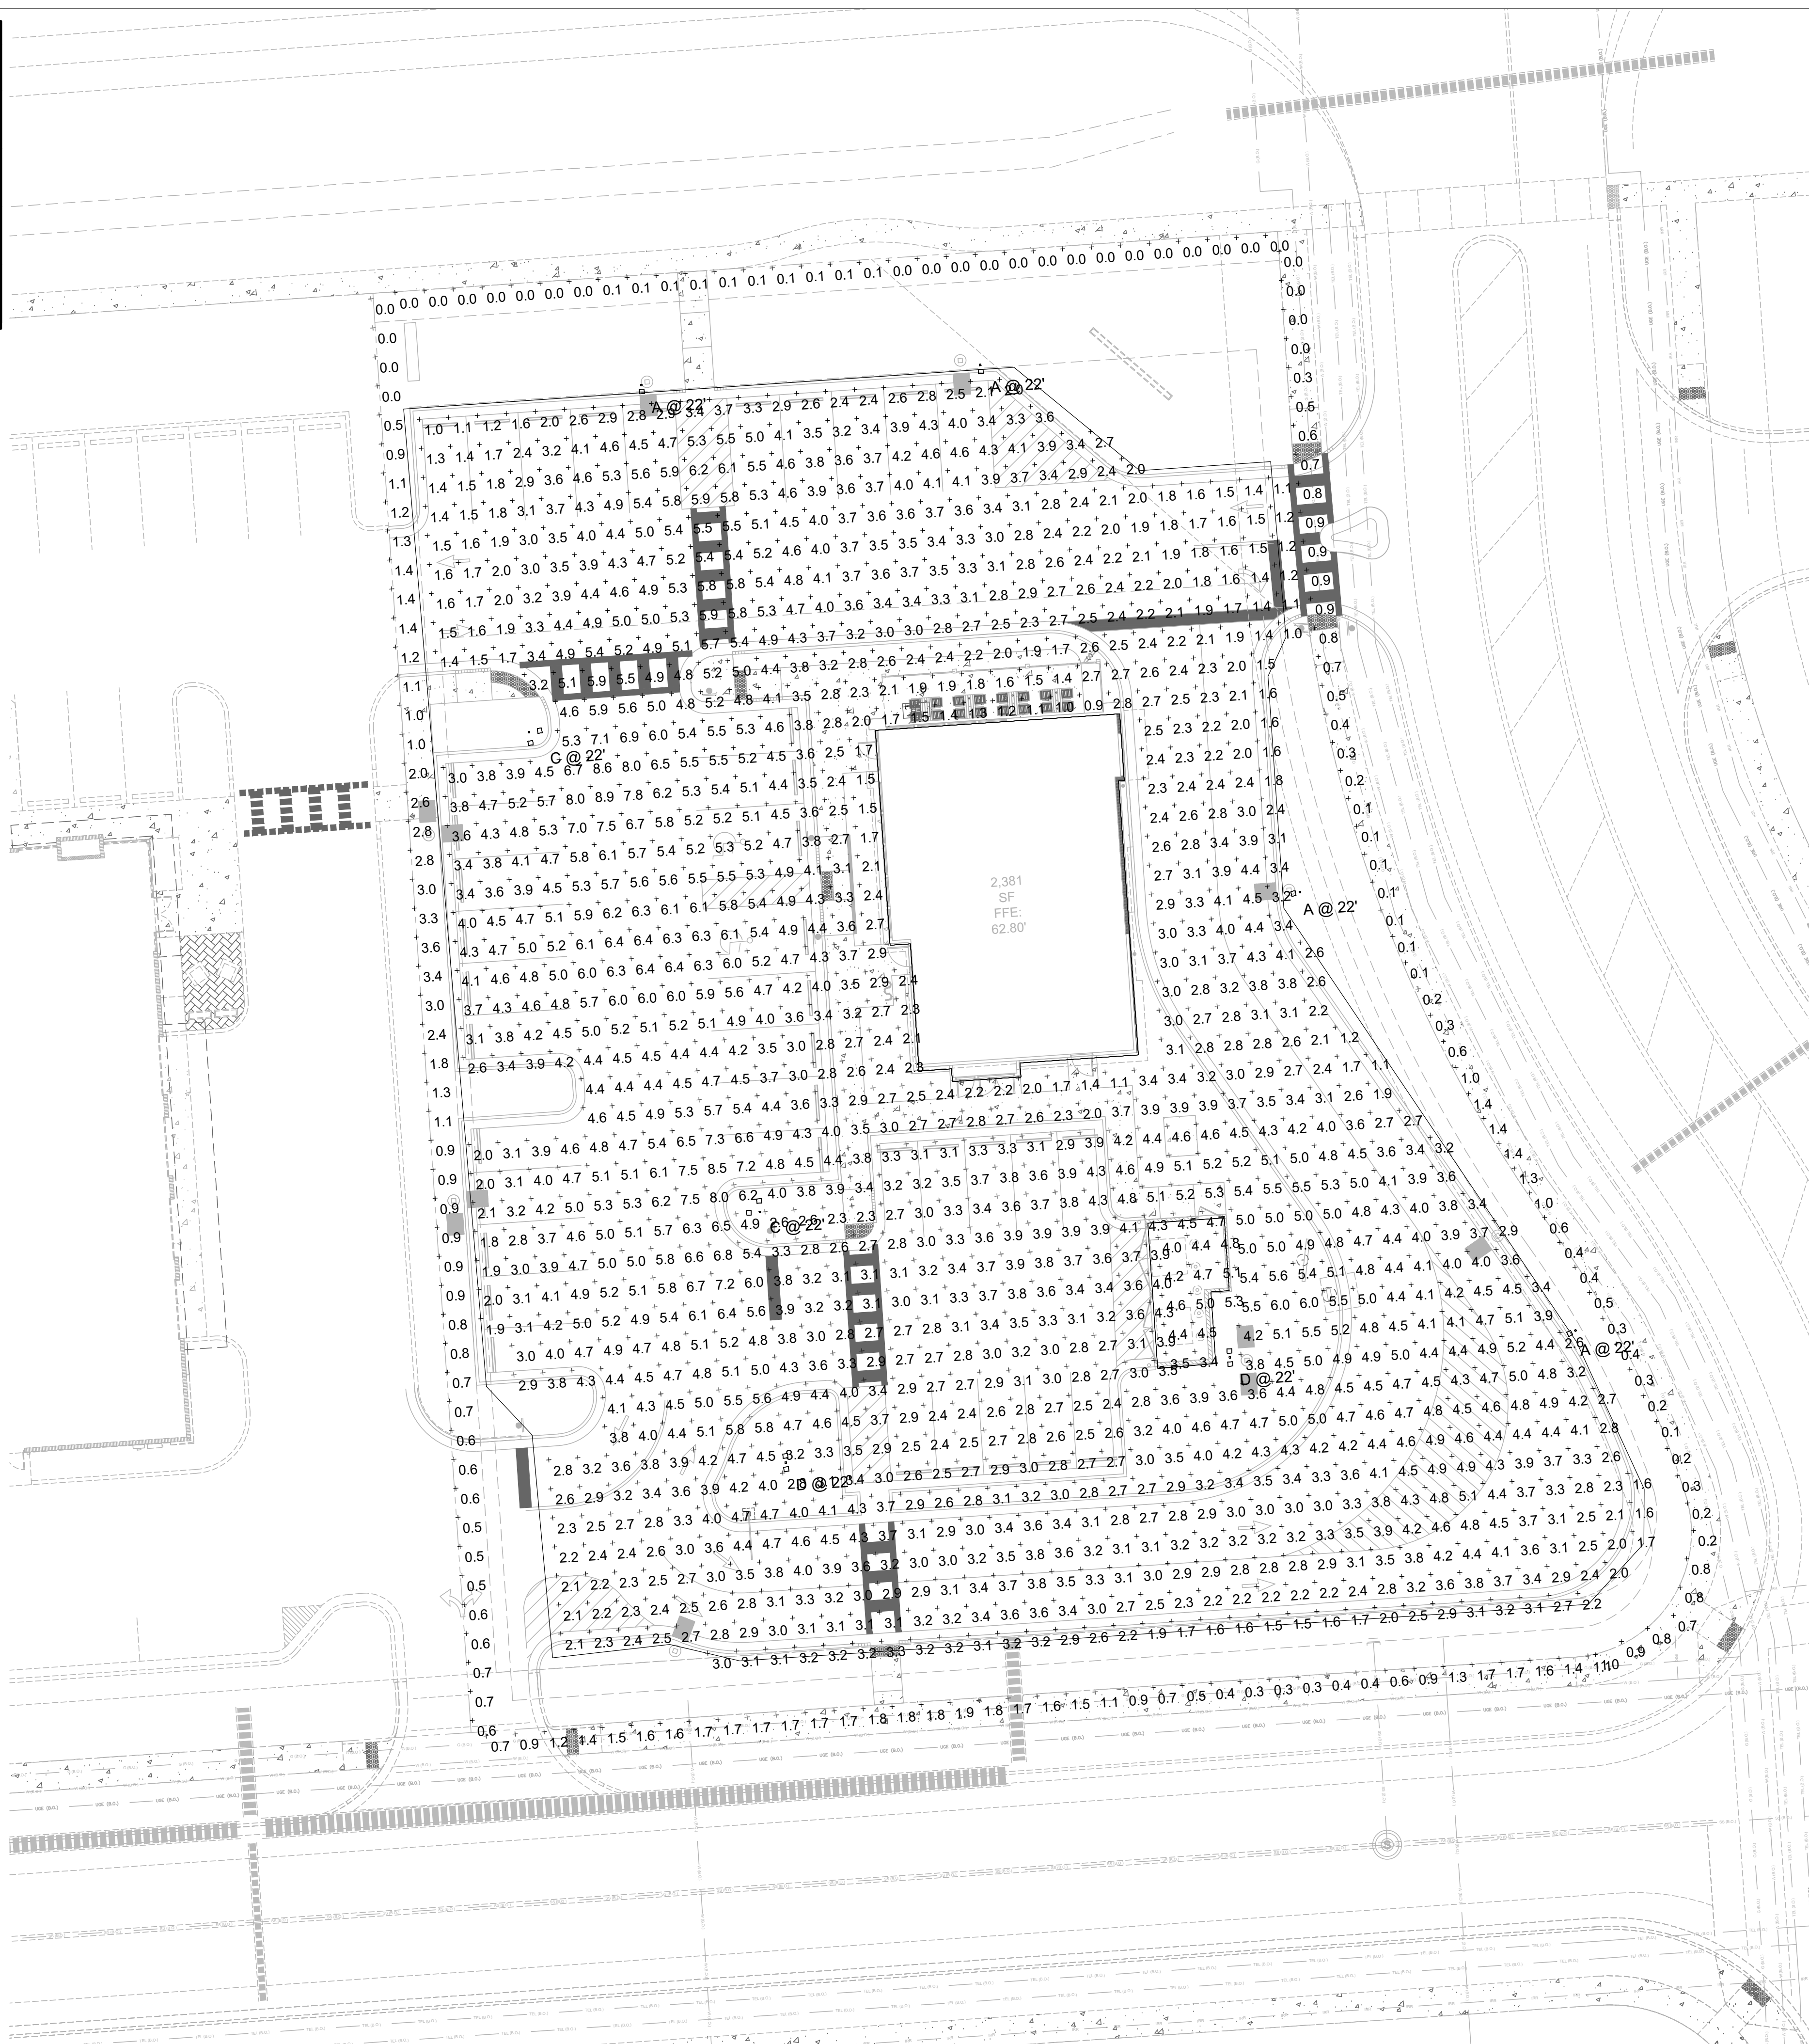

PANDA RESTAURANT GROUP INC.  
1683 Walnut Grove Ave.  
Rosemead, California  
91770  
Telephone: 626.799.9898  
Facsimile: 626.372.8288

All ideas, designs, arrangement and plans indicated or represented by this drawing are the property of Panda Express Inc. and were created for use on this specific project. None of these ideas, designs, arrangements or plans may be used by or disclosed to any person, firm, or corporation without the written permission of Panda Express Inc.

REVISIONS:


ISSUE DATE:

1	04.29.2021 ISSUE FOR PERMIT
2	06.04.2021 ISSUE FOR BID

DRAWN BY: JEL

PANDA PROJECT #: - S8-22-D8135  
C&P PROJECT #: - 2200775

**Cuhaci & Peterson**  
Architects Engineers Planners  
2600 Maitland Center Pkwy, Maitland, FL 32751  
P (407) 661-9100  
F (407) 661-9101  
www.cpe.com  
Florida Corporate Certificate #AA-C00026

06.04.2021

PANDA EXPRESS  
TRUE WARM AND WELCOME 2300  
SKYBROOKE BOULEVARD & STATE ROAD 54  
LUTZ, FL 33558

E-106  
HOT - MEDIUM  
SITE PHOTOMETRIC PLAN

TRUE WARM & WELCOME 2300 R4